




DATE: _____
 DRAWN BY: _____
 CHECKED BY: _____
 DESIGNED BY: _____

COPYRIGHT 2015
 MCFARLAND-DYER & ASSOCIATES, INC.

FOKSYTH COUNTY SCHOOLS
 (MULLINAX ROAD TRACTS)
 BOUNDARY SURVEY
 SHEET 4 OF 4

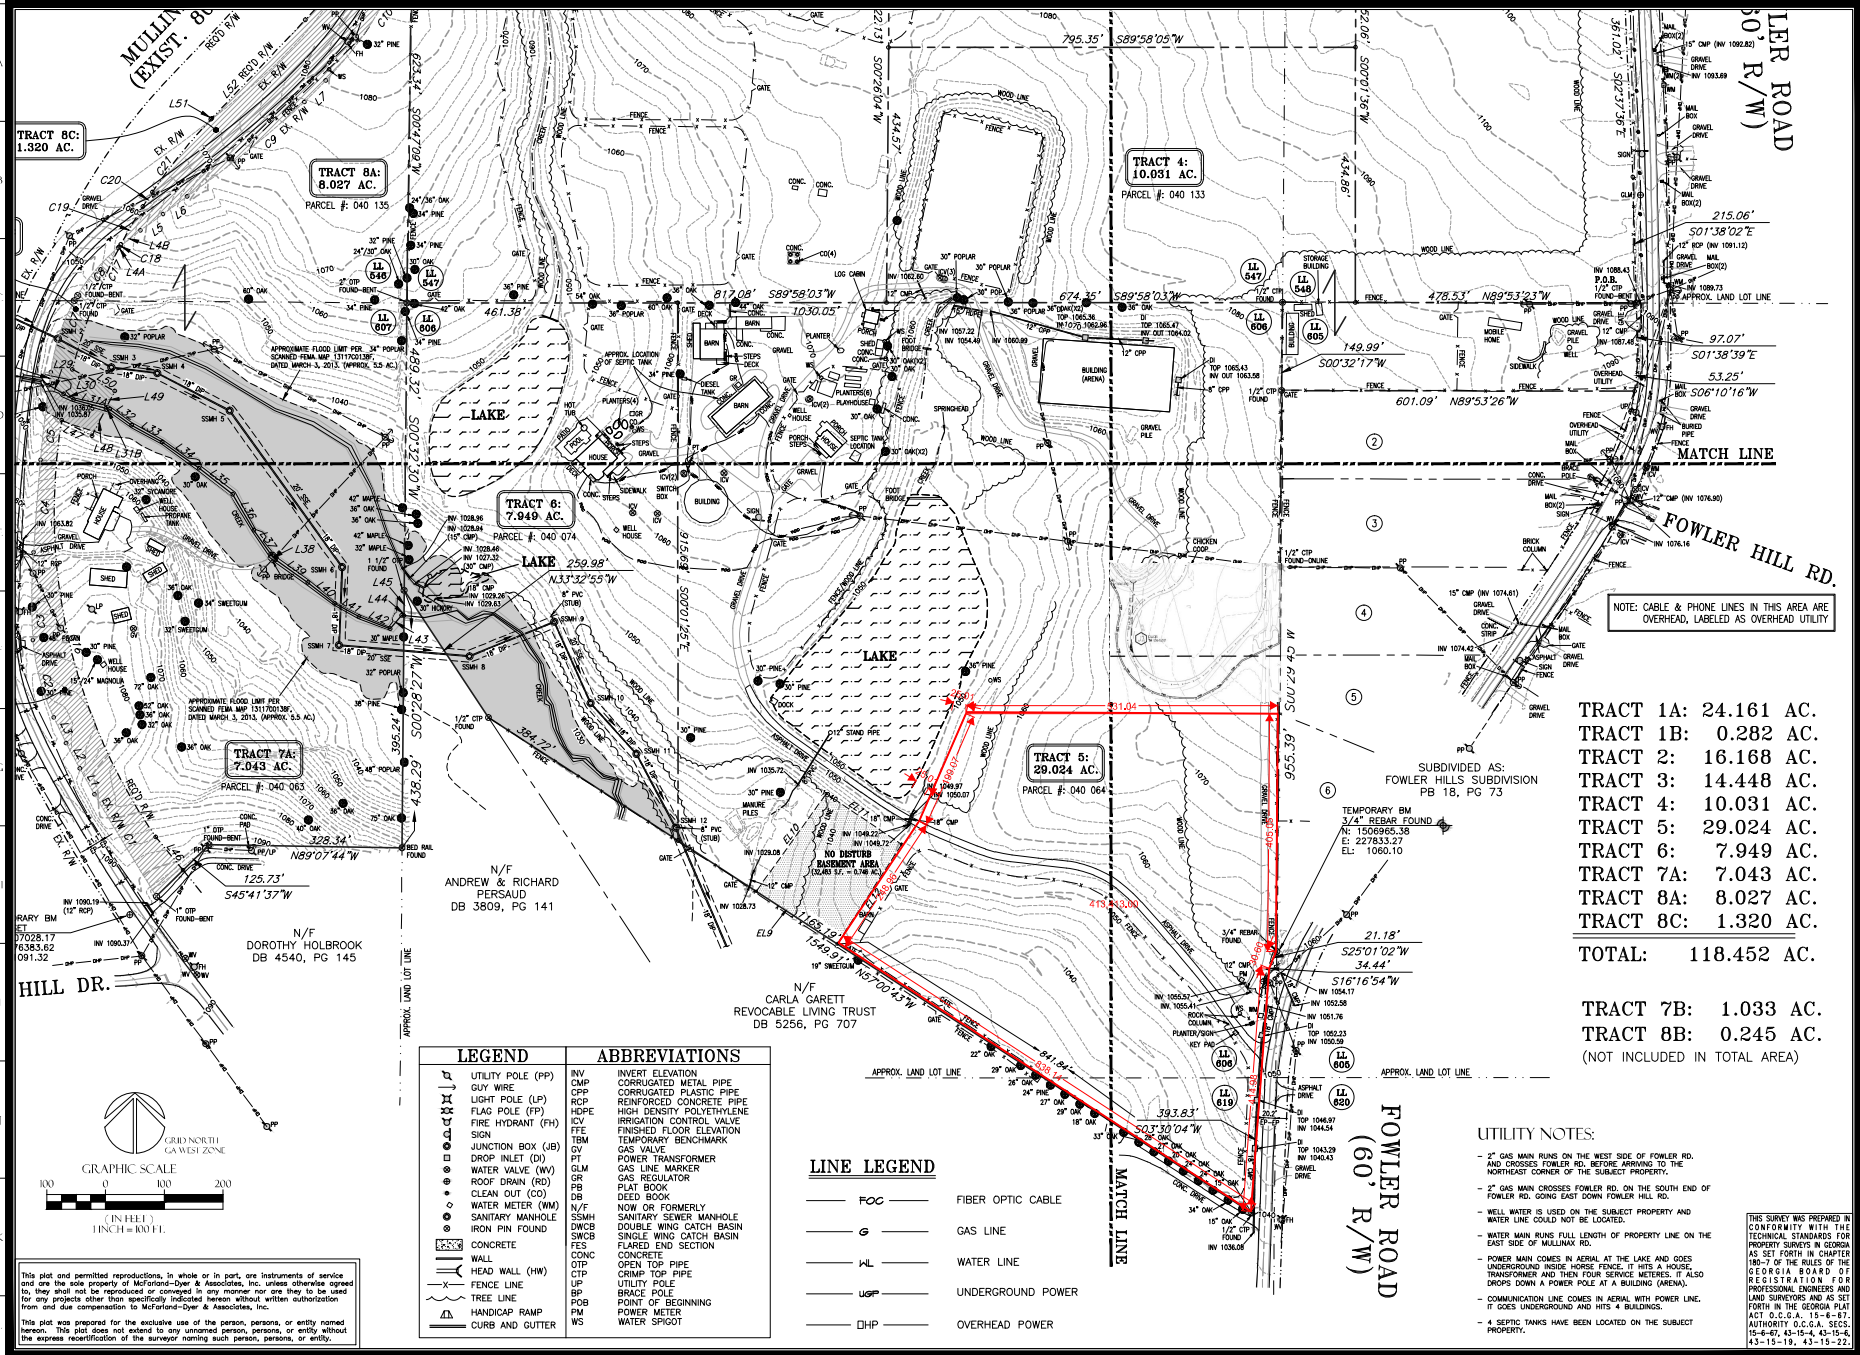

LEGEND	ABBREVIATIONS
	INV INVERT ELEVATION
	CMP CORRUGATED METAL PIPE
	CPB CORRUGATED PLASTIC PIPE
	RCP REINFORCED CONCRETE PIPE
	HGPE HIGH DENSITY POLYETHYLENE
	ICV IRRIGATION CONTROL VALVE
	FTE FINISHED FLOOR ELEVATION
	TBM TEMPORARY BENCHMARK
	GV GAS VALVE
	PT POWER TRANSFORMER
	GLM GAS LINE MARKER
	GR GAS REGULATOR
	DB DEED BOOK
	N/F NOW OR FORMERLY
	SSMH SANITARY SEWER MANHOLE
	DWCB DOUBLE WING CATCH BASIN
	SWCB SINGLE WING CATCH BASIN
	FES FLARED END SECTION
	CONC CONCRETE
	OTIP OPEN TOP PIPE
	CTIP CRIMP TOP PIPE
	UP UTILITY POLE
	BP BRACE POLE
	PGB POINT OF BEGINNING
	PM POWER METER

LINE LEGEND	DESCRIPTION
	FIBER OPTIC CABLE
	GAS LINE
	WATER LINE
	UNDERGROUND POWER
	OVERHEAD POWER

UTILITY NOTES:

- 2" GAS MAIN RUNS ON THE WEST SIDE OF FOWLER RD. AND CROSSES FOWLER RD. BEFORE ARRIVING TO THE NORTHEAST CORNER OF THE SUBJECT PROPERTY.
- 2" GAS MAIN CROSSES FOWLER RD. ON THE SOUTH END OF FOWLER RD. GOING EAST DOWN FOWLER HILL RD.
- WELL WATER IS USED ON THE SUBJECT PROPERTY AND WATER LINE COULD NOT BE LOCATED.
- WATER MAIN RUNS FULL LENGTH OF PROPERTY LINE ON THE EAST SIDE OF MULLINAX RD.
- POWER MAIN COMES IN AERIAL AT THE LAKE AND GOES UNDERGROUND INSIDE HORSE FENCE. IT HITS A HOUSE TRANSFORMER AND THEN FOUR SERVICE METERS. IT ALSO DROPS DOWN A POWER POLE AT A BUILDING (MENA).
- COMMUNICATION LINE COMES IN AERIAL WITH POWER LINE. IT GOES UNDERGROUND AND HITS 4 BUILDINGS.

TRACT 1A:	24.161 AC.
TRACT 1B:	0.282 AC.
TRACT 2:	16.168 AC.
TRACT 3:	14.448 AC.
TRACT 4:	10.031 AC.
TRACT 5:	29.024 AC.
TRACT 6:	7.949 AC.
TRACT 7A:	7.043 AC.
TRACT 8A:	8.027 AC.
TRACT 8C:	1.320 AC.
TOTAL:	118.452 AC.

TRACT 7B: 1.033 AC.
 TRACT 8B: 0.245 AC.
 (NOT INCLUDED IN TOTAL AREA)

This plat and permitted reproductions, in whole or in part, are instruments of service and are the sole property of McFarland-Dyer & Associates, Inc. unless otherwise agreed to, they shall not be reproduced or conveyed in any manner nor are they to be used for any projects other than specifically indicated herein without written authorization from and due compensation to McFarland-Dyer & Associates, Inc.

This plat was prepared for the exclusive use of the person, persons, or entity named herein. This plat does not extend to any unrecorded persons, or entity without the express re-certification of the surveyor naming such person, persons, or entity.

